

AVAIL SUBSIDY UNDER
PRADHAN MANTRI AWAS YOJNA



EXPERIENCE THE URBAN
Life Style

**VASANT
VALLEY** 
SECTOR-56A, FARIDABAD

2 & 3 BHK
APARTMENTS



artistic impression

VASANT VALLEY

- Imagine everything that you want in a life space, and then some more.
- What you dream with the eyes closed has now become a reality with your eyes wide open - Vasant Valley, Sector-56A, Faridabad




1st
Affordable Housing Project in
Developed HUDA Sector

1st
Affordable Housing Project
with Swimming Pool

6.25
ACRES LAND

30
Meters Wide Road

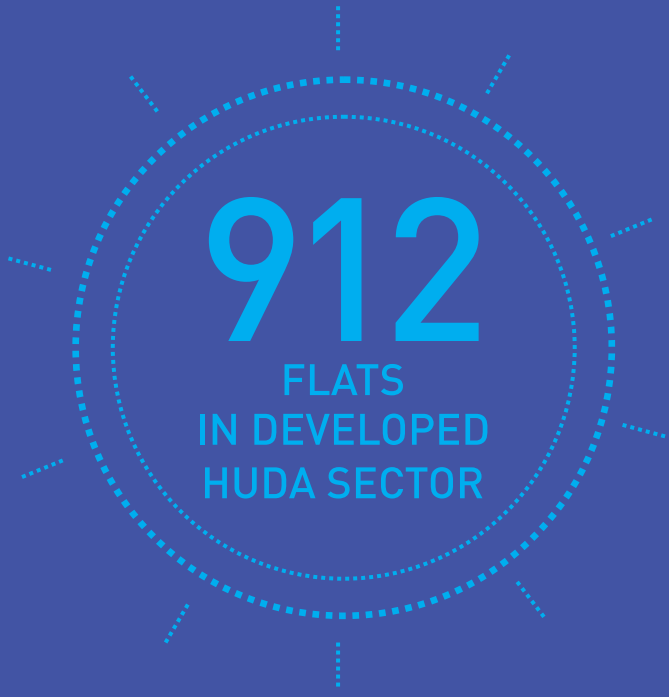

CONNECTED LIFESTYLE

- Located in “Smart City” Faridabad
- 8 Minutes Drive to Ballabgarh Metro Station, Bus Stand & Railway Station
- 10 Minutes Drive to Hardware Chowk & Bata Chowk
- Located in Sector-56A, Faridabad
- 30 Minutes Drive to Gurugram-Faridabad Toll Plaza
- 25 Minutes Drive to Badarpur Border
- 10 Minutes Drive to Govt. Hospital (AIIMS) Ballabgarh
- 10 Minutes Drive to DPS Ballabgarh

ECONOMICAL LIFESTYLE

- TYPE A :26.31* Lacs only
- TYPE B :19.72* Lacs only
- TYPE C :19.74* Lacs only
- TYPE D :26.25* Lacs only

LOAN AVAILABLE FROM:

ICICI Bank
Home Loans
khayaal aapka

pnb Housing
Finance Limited
Ghar Ki Baat




Community Hall & Creche Open Gym Kids Play Area Kids Swimming Pool Yoga Place Senior Citizen Gazebo Badminton Court Open Air Theatre Skating Ring 24x7 CCTV Security

UNIT PLANS



3 BHK Floor Plan (Type A)

CARPET AREA - 645.42 Sq ft.
BALCONY AREA - 105.00 Sq ft.

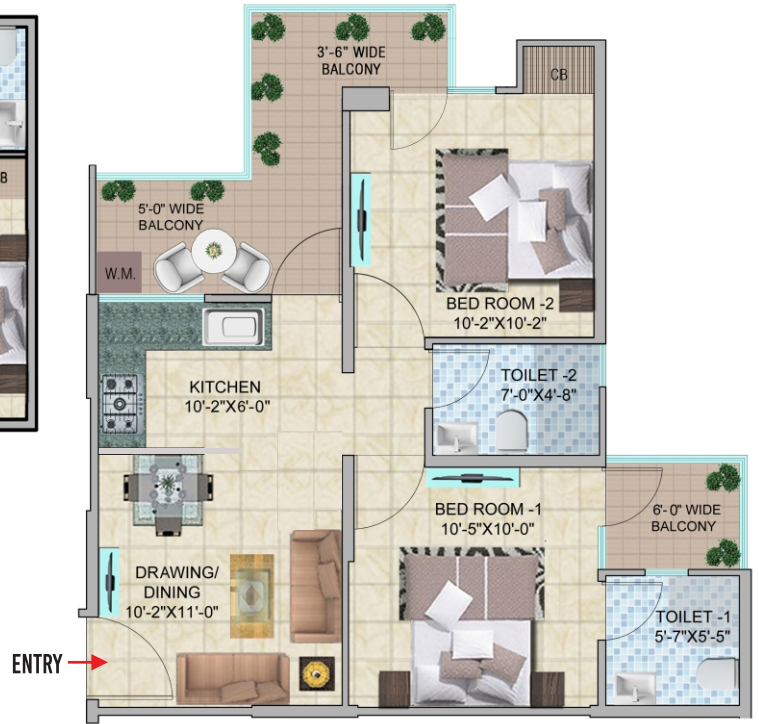


2 BHK Floor Plan (Type B)

CARPET AREA - 480.72 Sq ft.
BALCONY AREA - 124.86 Sq ft.



2 BHK Floor Plan (Type C)

CARPET AREA - 481.00 Sq ft.
BALCONY AREA - 101.29 Sq ft.

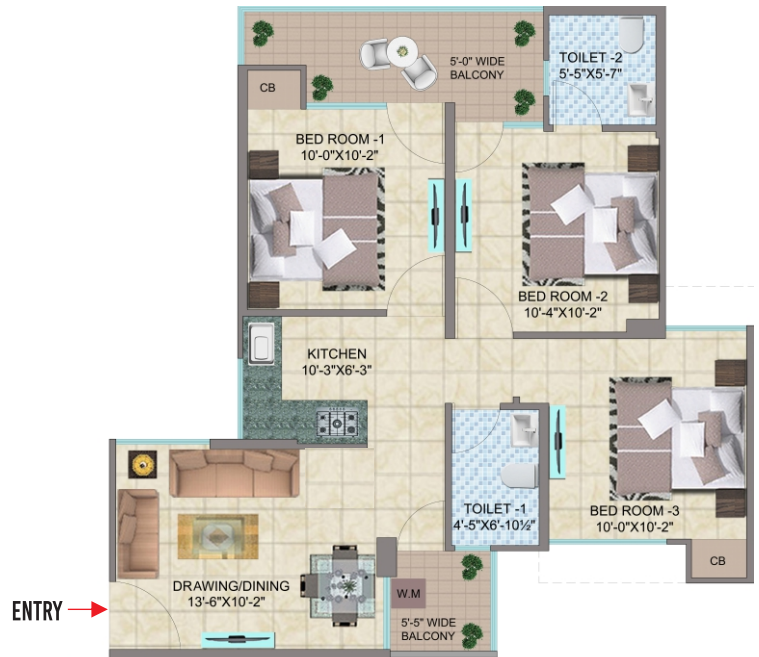

3 BHK Floor Plan (Type D)

CARPET AREA - 643.816 Sq ft.
BALCONY AREA - 103.45 Sq ft.

PAYMENT PLAN

TIME OF PAYMENT

At The Time of Submission of The Application
Within 15 Days of Issuance of Allotment Letter

Within 6, 12, 18, 24, 30 & 36 Months From The Date of Issuance of Allotment Letter

INSTALLMENTS

5% of The Total Cost
20% of The Total Cost

6 Equal Installments of 12.5% Each of The Total Cost


SITE PLAN



LEGENDS

- | | |
|-----------------------|-----------------------------|
| A ♦ TEMPLE | F ♦ YOGA PLACE |
| B ♦ BADMINTON COURT | G ♦ SENIOR CITIZEN GAZEBO |
| C ♦ SKATING RINK | H ♦ KIDS PLAY AREA |
| D ♦ MEDITATION GAZEBO | I ♦ COMMUNITY HALL & CRÈCHE |
| E ♦ OPEN GYM | J ♦ KIDS SWIMMING POOL |
| | K ♦ OPEN AIR THEATRE |

SITE PLAN

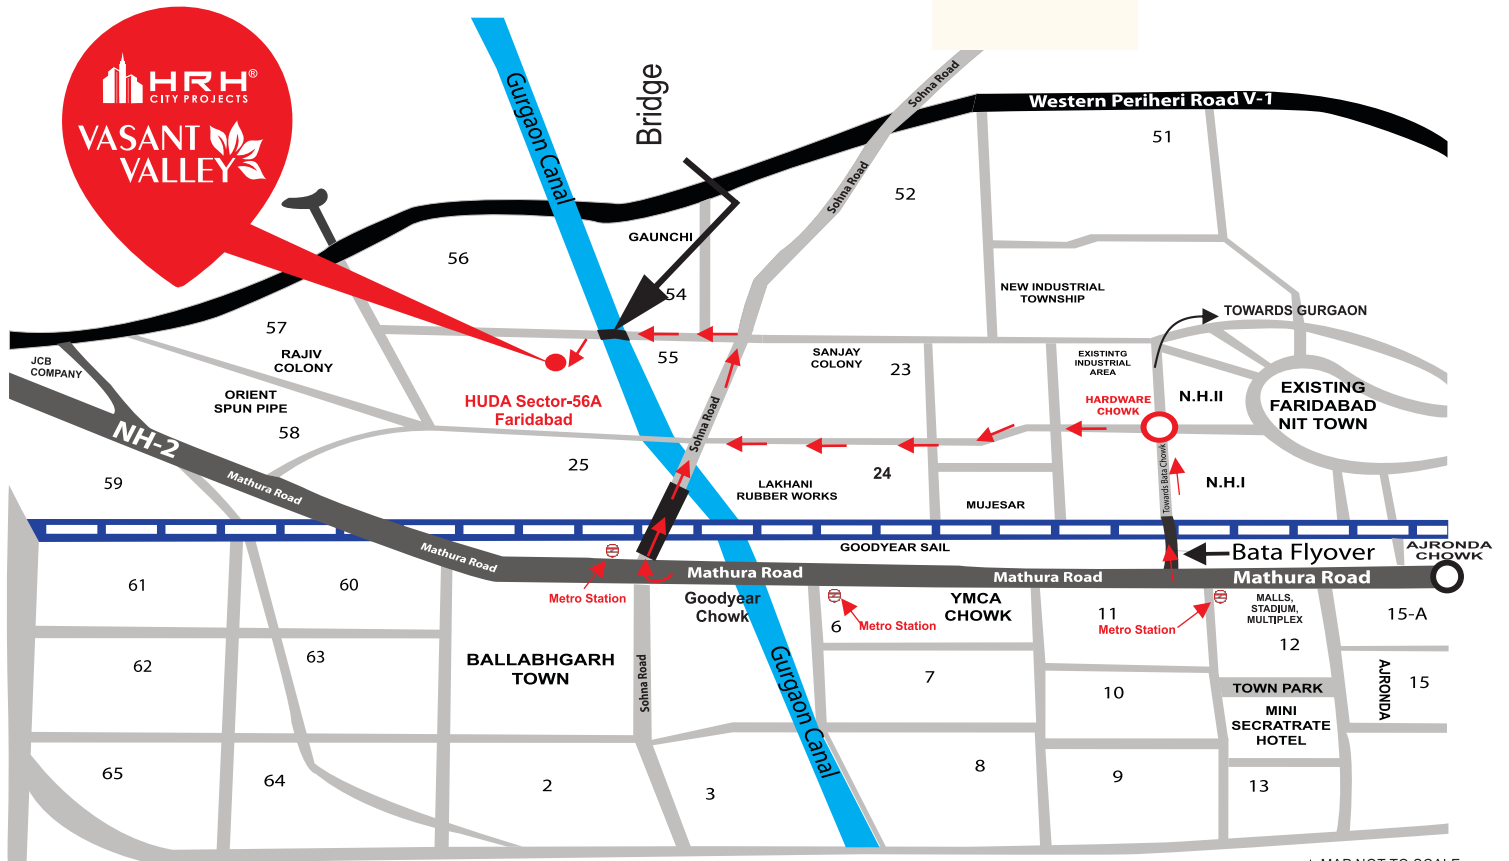

* MAP NOT TO SCALE